
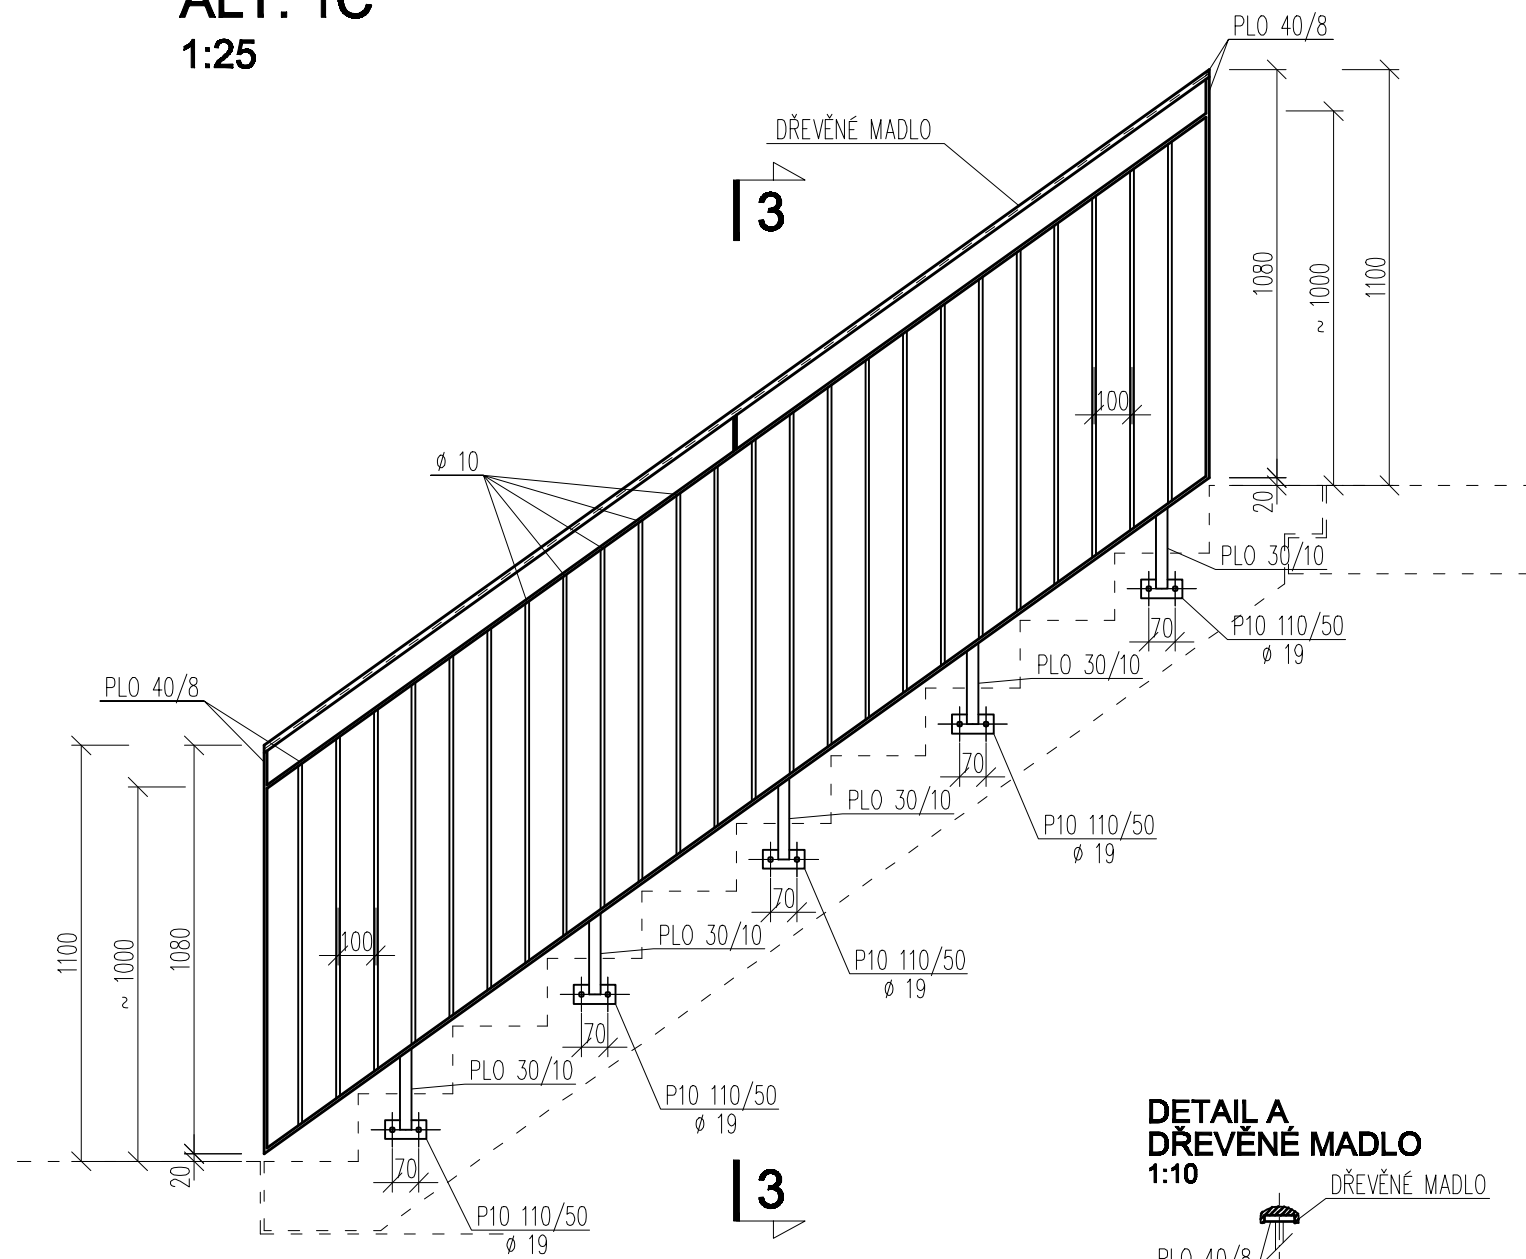


**ALT. 1C**  
1:25

**3-3**  
1:25

**DETAIL A**

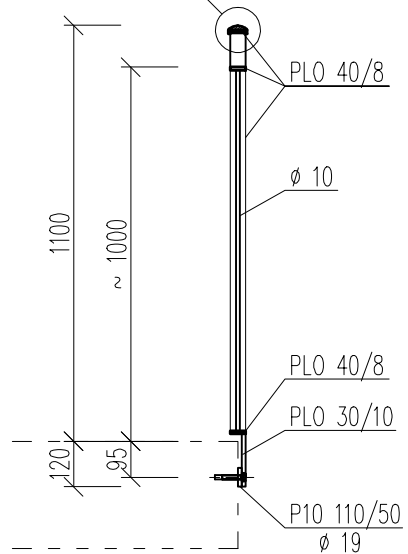

**DETAIL A**  
**DŘEVĚNÉ MADLO**  
1:10

