


ALT. 4B
1:25

8-8
1:25

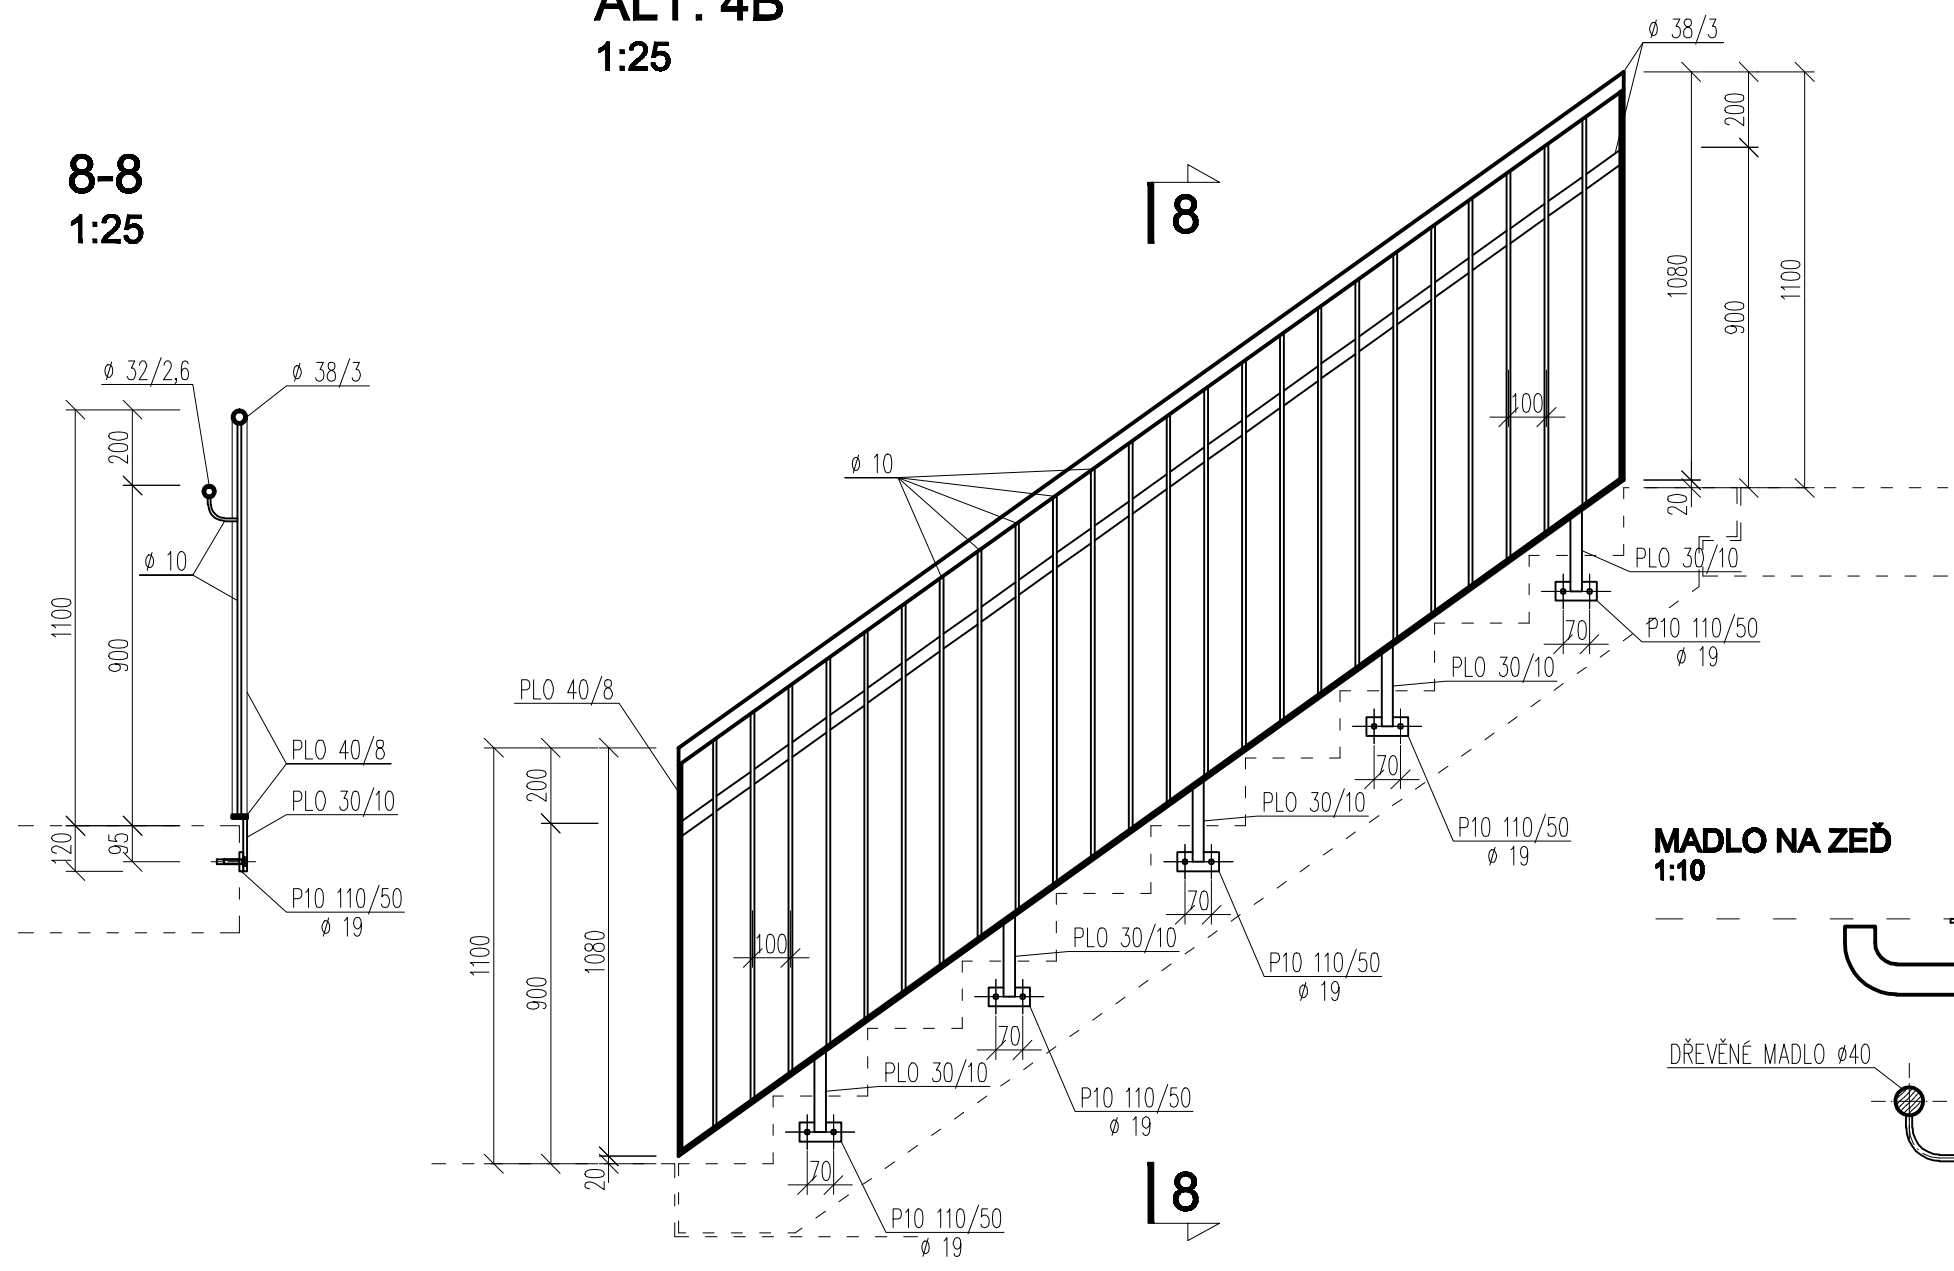

MADLO NA ZEĎ
1:10

